

ALL GUY WIRES SHALL BE GROUNDED.

1	
---	--

(AS REQUIRED)

SECTION B-B

LUMINAIRE
WHERE SPECIFIED


ANCE

DE


— 5 —

INDUIT
E ② AM

1-3/4" EXPANDING ROCK
ANCHOR (SAME APPLIES
TO STAND OFF GUY)

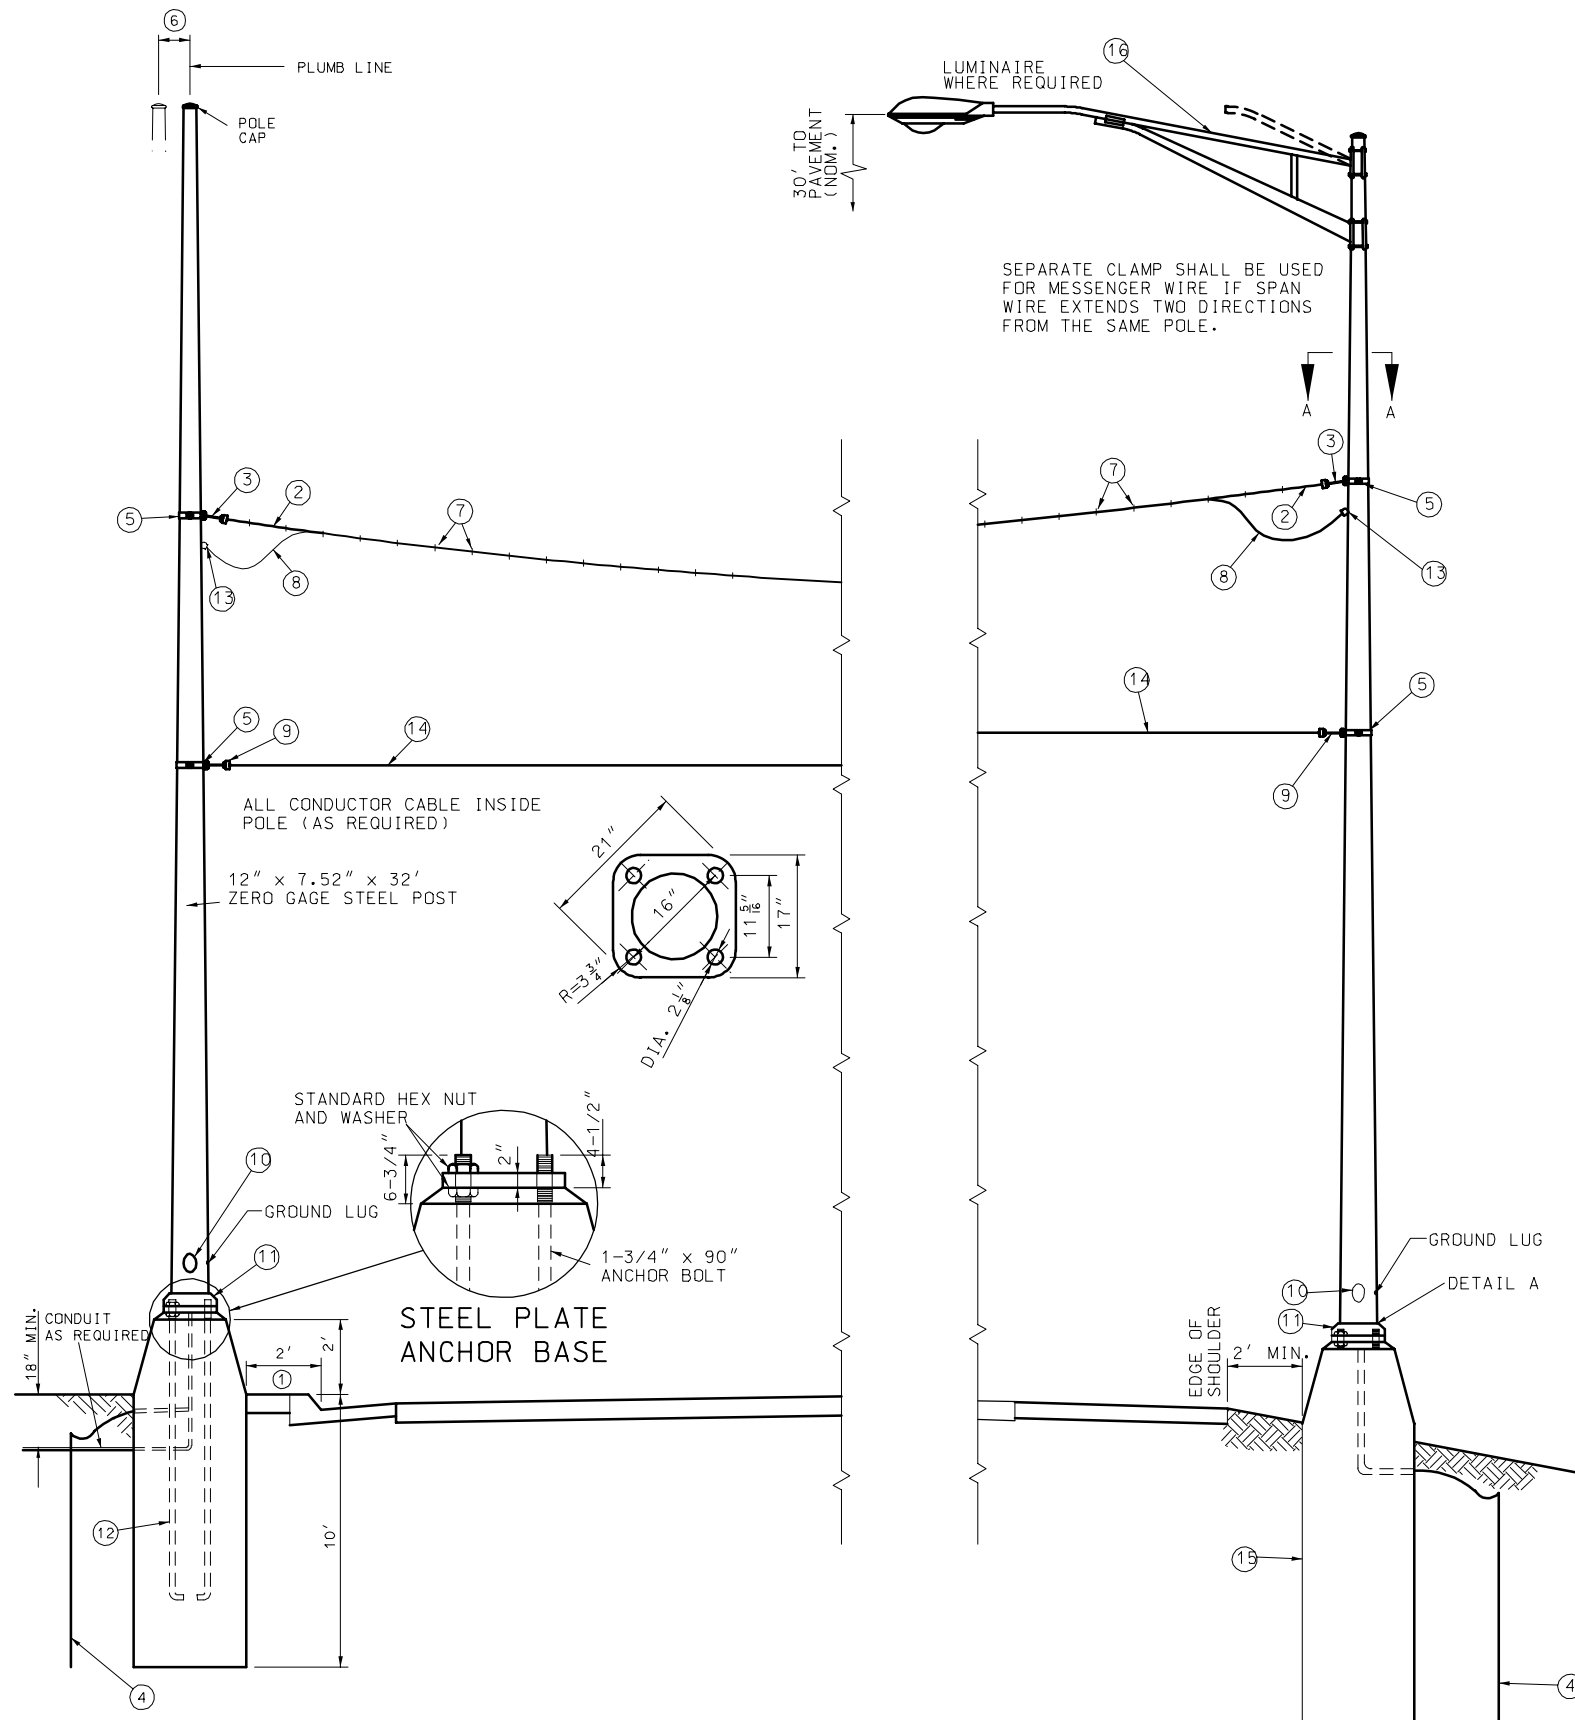

STEEL POST DETAILS

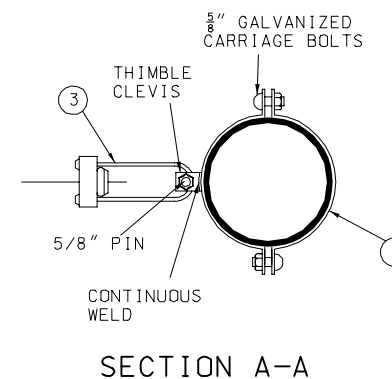

- ① 6" IF LOCATED WITHIN 4' OF CONCRETE MEDIAN.
- ② DOUBLE GALVANIZED 3/8" STEEL GUY WIRE - 7 STRAND HIGH STRENGTH GRADE.
- ③ 3/8" AUTOMATIC JAW TYPE CABLE FITTING WITH SHORT BAIL. 13,860 LBS. MINIMUM HOLDING STRENGTH.
- ④ 3/4" x 8' MIN. COPPER GROUND ROD. ONE POLE SHALL BE GROUNDED BY CONNECTING NO. 6 AWG RARE COPPER WIRE FROM GROUNDING LUG INSIDE POLE TO GROUND ROD BY MEANS OF A GALVANIZED WIRE CLAMP LOCATED INSIDE OF POLE. GROUND LUG SHALL BE ORIENTED 90° OR 180° TO HANDHOLE. IF SUBSURFACE CONDITIONS EXIST WHICH PROHIBIT THE PLACEMENT OF THE GROUND ROD IN A VERTICAL POSITION, THE ROD MAY BE DRIVEN AT AN OBLIQUE ANGLE NOT TO EXCEED 45° FROM VERTICAL OR BURIED IN A TRENCH AT LEAST 30 IN. DEEP. CONNECTION TO GROUND ROD SHALL BE CADWELDED.
- ⑤ GALVANIZED 1/4" STEEL CLEVIS CLAMP TO FASTEN TO THE POLE WITH 5/8" GALVANIZED CARRIAGE BOLTS.
- ⑥ RAKE AS NECESSARY, 10" MAXIMUM.
- ⑦ NON-CORROSIVE METAL CABLE HANGERS AT 12" CENTERS.
- ⑧ MULTI-CONDUCTOR CABLE. (AS REQUIRED)
- ⑨ 1/4" AUTOMATIC JAW TYPE CABLE FITTING WITH SHORT BAIL. 5990 LBS. MINIMUM HOLDING STRENGTH.
- ⑩ 4" x 6-1/2" HANDHOLE & COVER WITH REINFORCED FRAME WELDED TO POLE.
- ⑪ ONE-PIECE OR TWO-PIECE METAL BASE COVER OR INDIVIDUAL NUT COVERS.
- ⑫ FULLY GALVANIZED ANCHOR BOLT.
- ⑬ WIRE ENTRANCE WITH INSULATED WEATHERPROOF BUSHING. (AS REQUIRED)
- ⑭ DOUBLE GALVANIZED 1/4" STEEL - 7 STRAND HIGH STRENGTH GRADE TETHER WIRE & CLAMP WITH QUICK RELEASE PROVISIONS. INSTALL HORIZONTAL OR BELOW HORIZONTAL.
- ⑮ TYPE A-10 BASE. SEE DRAWING 902.30 FOR DETAILS.
- ⑯ LUMINAIRE AND BRACKET ARE AS SPECIFIED ON PLANS. SEE DRAWING 901.00 FOR MOUNTING DETAILS.

GENERAL NOTES:

WHEN WELD IS DETAILED AND MANUFACTURED AS SHOWN IN DETAIL A, SPANS WITHOUT GUY WIRES SHALL BE:
 110' FOR SINGLE SPAN, 4 SIGNAL HEADS.
 70' FOR TWO SPANS SUPPORTED FROM ONE POLE, 3 SIGNAL HEADS.

CONCRETE POLE EMBEDMENT SHALL BE CLASS B CONCRETE.

SEE SHEET 1 FOR DOWN GUY INFORMATION WHEN DOWN GUY IS SPECIFIED ON PLANS.

EXPANSIVE GROUT SHALL BE USED BETWEEN THE POLE BASE PLATE AND THE CONCRETE BASE WHEN INDIVIDUAL NUT COVERS ARE USED.

MISSOURI HIGHWAYS AND TRANSPORTATION COMMISSION			
TRAFFIC SIGNALS RIGID SPAN WIRE DETAILS			
DATE: _____	EFFECTIVE: 01-01-2005	902.70M	2/2